

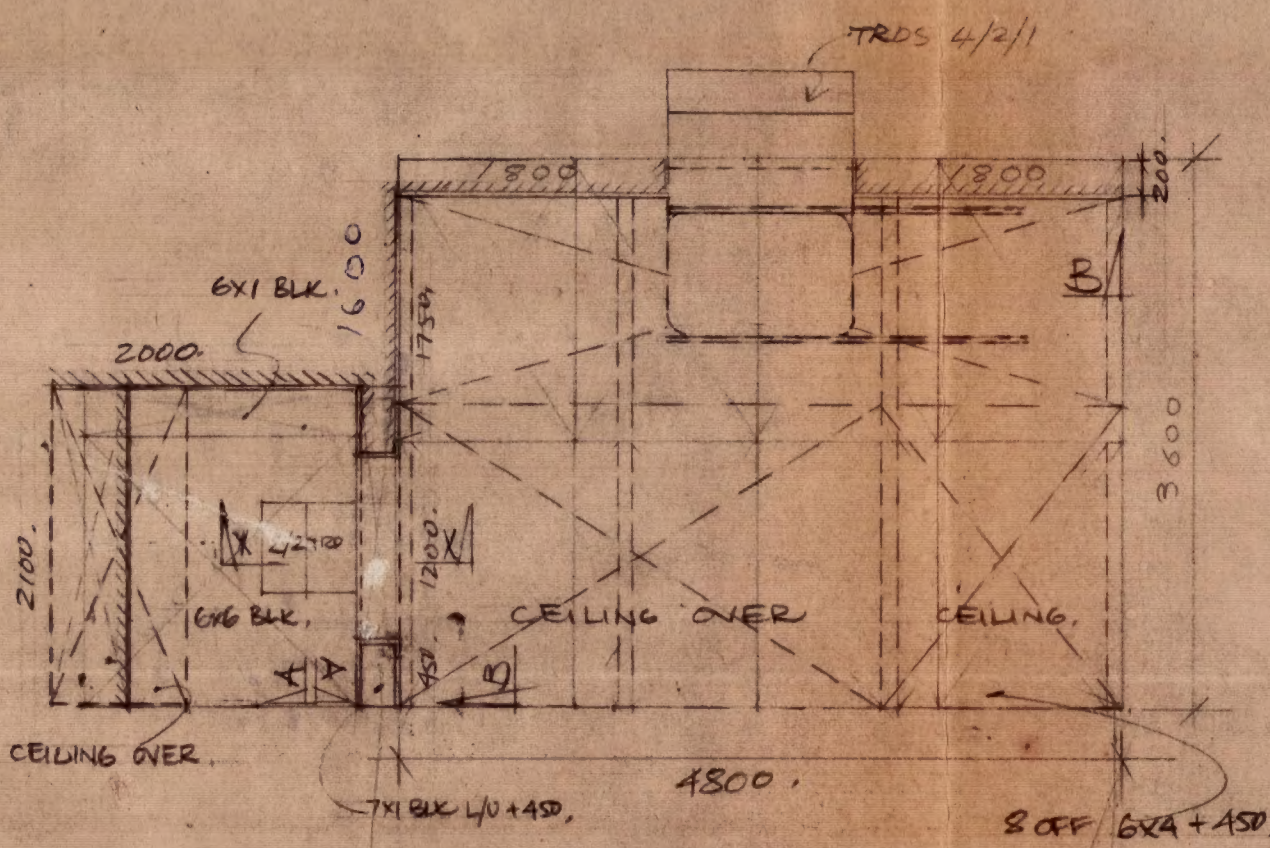
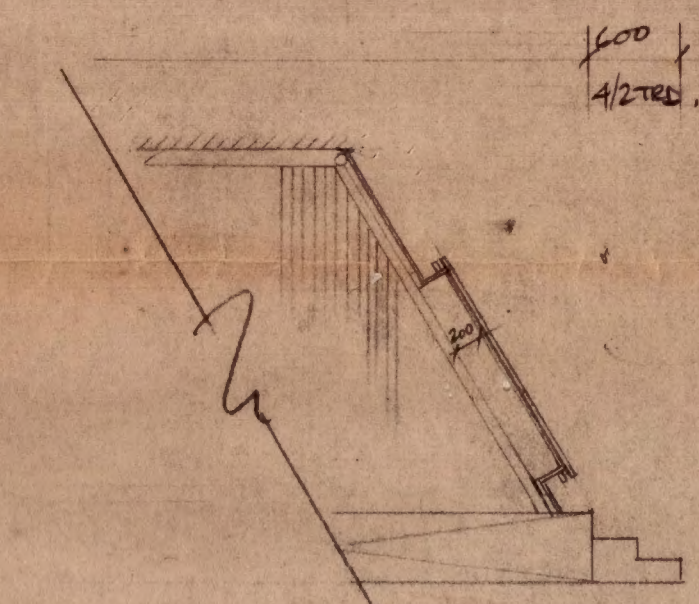
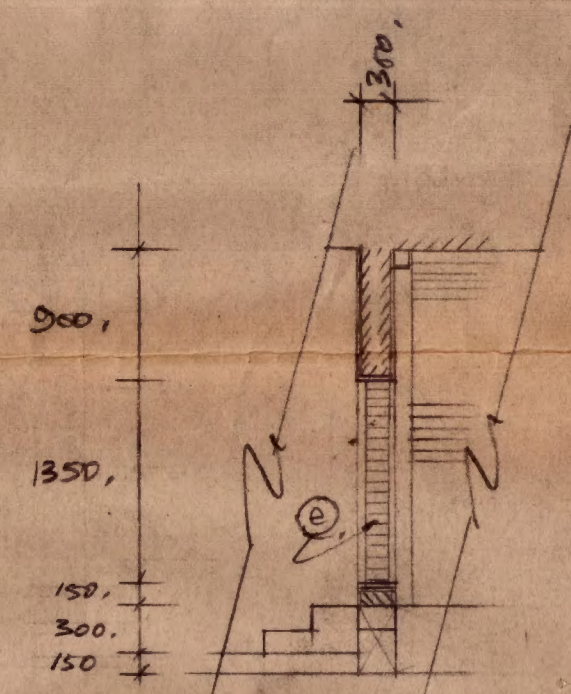


TREATMENT:
WHOLE INTERIOR TONES OF BLACK, SILVERS GREYS & RUSING TO
DES. REF PAINT WALLS BEFORE APPLICATION OF NOVALUX.
STENCIL H/BD FLOOR TO DES REF.
PAPER FLIGHT DECK AREA FRESCO 261 - BLACK & ROVER AS DISCUSSED.

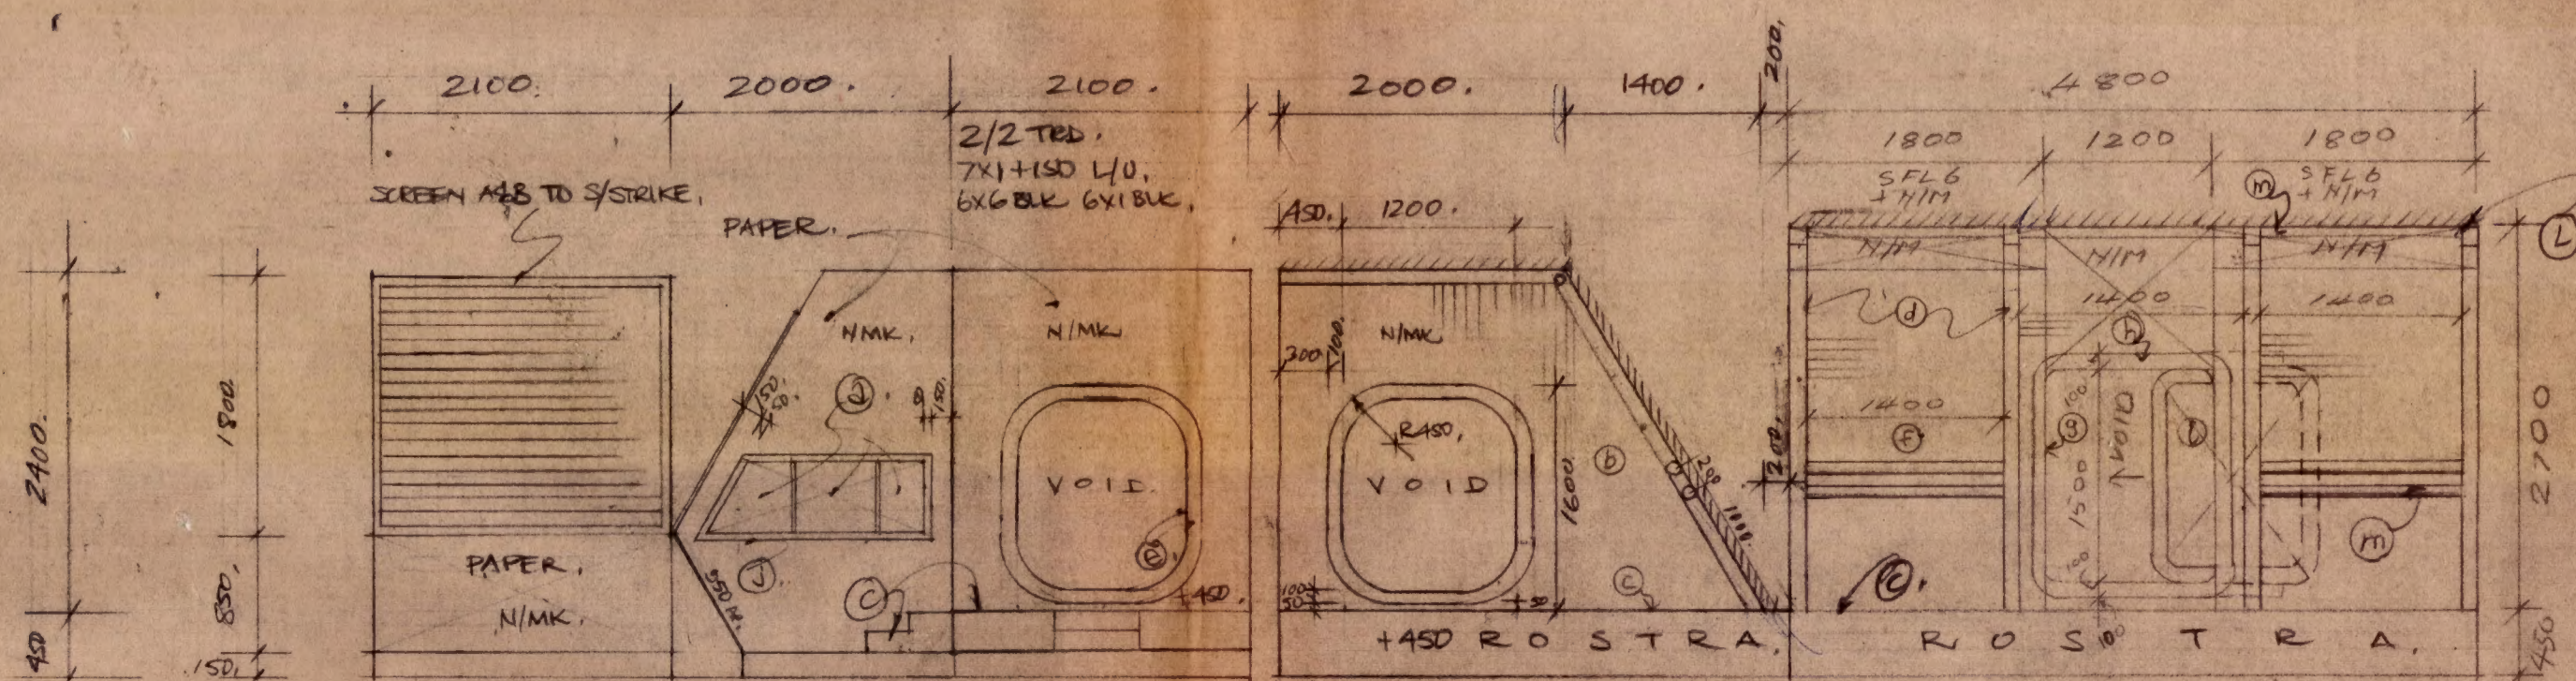

TREATMENT:
RUSY BLACKS/SILVERS/GREYS TO DES REF.

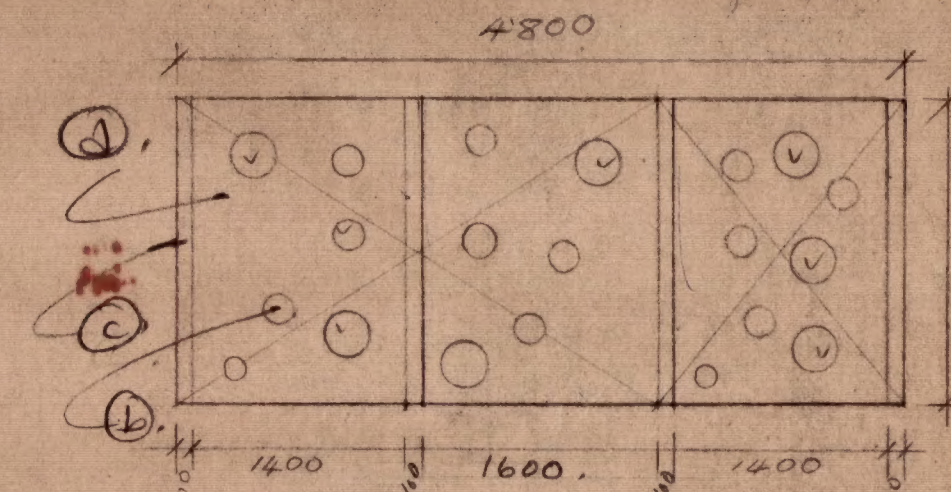

CONSTRUCTION:
① PLEASE MAKE CEILING PIECE FROM PLY WITH HOLES CUT TO DES REF.
② APPLY 2 LAYERS WHITE GAZE TO UPPER SURFACE.
③ 100MM SQ. BEAMS


ROSTRA LIST

6x4 + 450	- 8 OFF
6x6 + 130	- 1 OFF
6x1 + 150	- 1 OFF
7x1 + 150	- 1 OFF

LOADING
TUESDAY 23 JUNE '87, AIR
LOCATION WALES

* APPLY NOVALUX AFTER
PAINT TREATMENT TO WALLS.

TREATMENT:
AS A-A

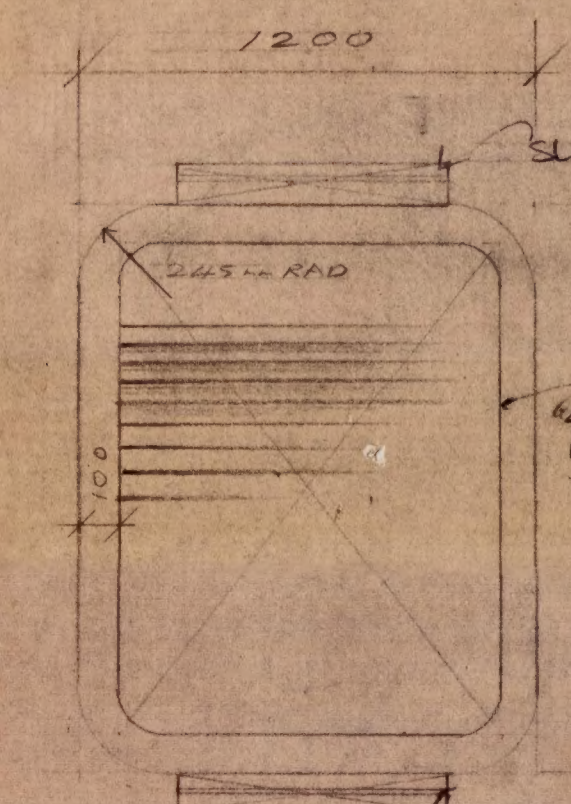


CONSTRUCTION:
MAKE NEW DOOR FRIND PLY,
CLAD NOVALUX AS WALLS OF
SHIP, HORIZONTAL.
TRIM EDGES 4mm PLY 100mm
WIDE.
THICKNESS OF DOOR APPROX
30mm.

SLIDING DOOR 1:20



SECTION THRU SCREEN 1:5

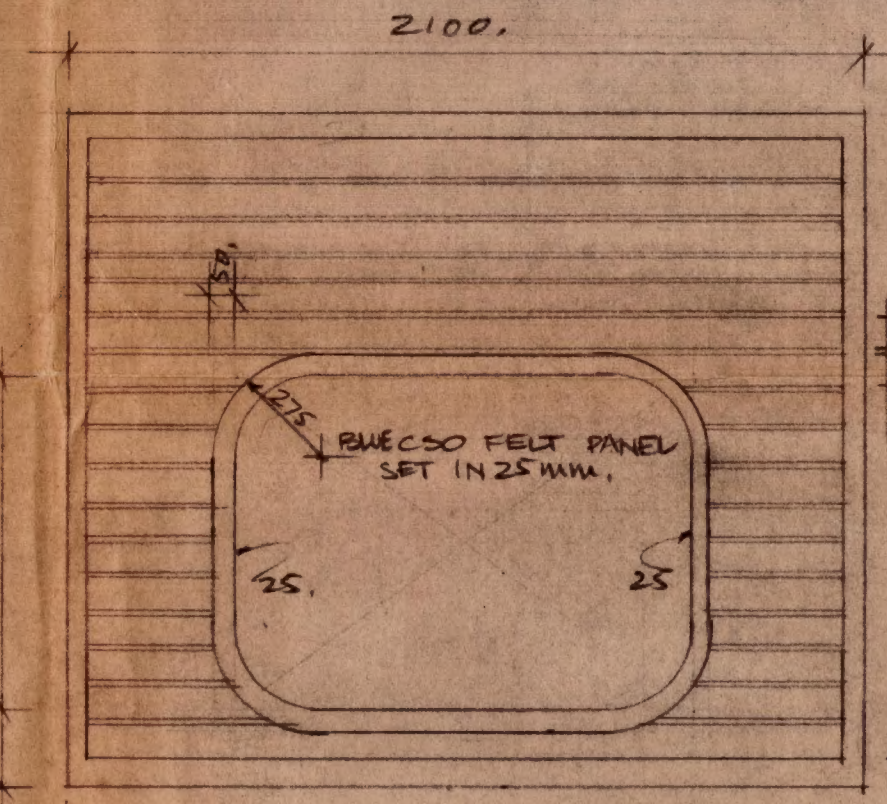

NTS SECTION THRU TOP OF PANEL 'B'

CONSTR.
2 OFF SCREENS AS
SHOWN. TO BE IN
POSITION TO BE
REMOVABLE.

PAINTERS' AS REST OF SET.

CONSTRUCTION

- ASSEMBLY STOCK & FLATTAGE 1/4" NEW WHERE SHOWN.
- GLAZE CLEAR COBEX.
 - APPLY CLEAR NOVALUX BOX PROFILE, RUNNING VERTICALLY.
 - CLAD ROSTRA WITH FELT & H/BD. & TRDS.
 - BOXED OUT 100MM SQ BEAM.
 - 300MM REVEAL, CLAD NOVALUX BOX PROFILE CLEAR, CLIP EDGES WITH 50MM PLY STRIP OVERLAPPING, 100MM WIDE PLY TRIM TO OUTER FACES OF VOID.
 - NOVALUX BOX PROFILE (AS ABOVE) HORIZONTAL.
 - REVEAL TO DOOR OPENING 220mm TRIMMED PLY, (100mm TO COVER DEPTH OF NOVALUX)
 - 4mm x 100mm PLY FRAMING - TO BE FITTED ON TOP OF NOVALUX
 - NTS DOOR - SEE DETAIL & DISCUSS WITH DES.
 - APPLY ALL PLY 50MM FRAME, 25MM REVEAL 25MM SQ BARS.
 - FIT HANGING IRONS AS REQD.
 - 100mm PVC PIPE

BBC TV

NOVALUX BOX PROFILE (CLEAR), 30" WIDE, 1/2" FT FROM PLASTIC STEEL & METAL

WALLPAPER:
SUPER FRESCO PATT. 261 FROM ROY BELL. 0092-7688
2 1/2" x 8 1/2" PER 2' ROLL
100mm PVC PIPE @ 1/5 PER 4M LENGTH

BBC TELEVISION DESIGN DEPARTMENT

DES. DISTRIBUTION		GEN. DISTRIBUTION		DIRECTOR	
<input type="checkbox"/> DESIGNER	<input type="checkbox"/> MGR. DES. TEL.	<input type="checkbox"/> DIRECTOR	<input type="checkbox"/> F.M.'S OFFICE	CHRIS CLOUGH	
<input type="checkbox"/> DESIGN ASST.	<input type="checkbox"/> ELECTRICIANS	<input type="checkbox"/> SCENIC OPS. MGR.	<input type="checkbox"/> CON. OPS.	JOHN ASBRIDGE	
<input type="checkbox"/> DESIGNER EALING	<input type="checkbox"/> MODEL MAKERS	<input type="checkbox"/> SCENIC PROJECTION	<input type="checkbox"/> SCENIC ARTISTS	DRAWN BY	
<input type="checkbox"/> ELECTRICIANS	<input type="checkbox"/> METAL WORKERS	<input type="checkbox"/> SCENIC EFFECTS	<input type="checkbox"/> DRAPES	HILDA LIPTROTT	
<input type="checkbox"/> MODEL MAKERS	<input type="checkbox"/> SCENIC ARTISTS	<input type="checkbox"/> DRAPES	<input type="checkbox"/> GRAPHICS	SCENIC CO-ORDINATOR	
<input type="checkbox"/> METAL WORKERS	<input type="checkbox"/> SCENIC EFFECTS	<input type="checkbox"/> DRAPES	<input type="checkbox"/> GRAPHICS	DES. OPS. MGR.	
<input type="checkbox"/> SCENIC PROJECTION	<input type="checkbox"/> SCENIC ARTISTS	<input type="checkbox"/> DRAPES	<input type="checkbox"/> GRAPHICS	ANNE GREEN	
<input type="checkbox"/> SCENIC ARTISTS	<input type="checkbox"/> DRAPES	<input type="checkbox"/> GRAPHICS	<input type="checkbox"/> MGR. CONSTRUCTION	DATE: 11-6-87	
<input type="checkbox"/> SCENIC EFFECTS	<input type="checkbox"/> MGR. CONSTRUCTION	<input type="checkbox"/> SCENIC CO-ORDINATOR	<input type="checkbox"/> MANAGER ST. OPS.	DATE: 11/6/87	
<input type="checkbox"/> DRAPES	<input type="checkbox"/> SCENIC CO-ORDINATOR	<input type="checkbox"/> MANAGER ST. OPS.	<input type="checkbox"/> O/CONTRACTOR	DESIGNER CHECKED	
<input type="checkbox"/> GRAPHICS	<input type="checkbox"/> MANAGER ST. OPS.	<input type="checkbox"/> O/CONTRACTOR	<input type="checkbox"/> CON. MGR. PLANNING	DWG. MGR. CHECKED	
<input type="checkbox"/>	<input type="checkbox"/>	<input type="checkbox"/>	<input type="checkbox"/>	SCALE: AS SHOWN.	
<input type="checkbox"/>	<input type="checkbox"/>	<input type="checkbox"/>	<input type="checkbox"/>	GREENS ISSUED	
<input type="checkbox"/>	<input type="checkbox"/>	<input type="checkbox"/>	<input type="checkbox"/>	VIA ZERO	
<input type="checkbox"/>	<input type="checkbox"/>	<input type="checkbox"/>	<input type="checkbox"/>	SHEET DATE	
<input type="checkbox"/>	<input type="checkbox"/>	<input type="checkbox"/>	<input type="checkbox"/>	NAME AND NUMBER OF SERIES SET(S) DRAWN ON THIS SHEET.	
<input type="checkbox"/>	<input type="checkbox"/>	<input type="checkbox"/>	<input type="checkbox"/>	KEEP FOR STUDIO	
<input type="checkbox"/>	<input type="checkbox"/>	<input type="checkbox"/>	<input type="checkbox"/>	28-30 JULY TO 1.	
<input type="checkbox"/>	<input type="checkbox"/>	<input type="checkbox"/>	<input type="checkbox"/>	DELIVER TO:	
<input type="checkbox"/>	<input type="checkbox"/>	<input type="checkbox"/>	<input type="checkbox"/>	STUDIO	
<input type="checkbox"/>	<input type="checkbox"/>	<input type="checkbox"/>	<input type="checkbox"/>	COSTING NO.	
<input type="checkbox"/>	<input type="checkbox"/>	<input type="checkbox"/>	<input type="checkbox"/>	DR WHO 7F. O.B.	
<input type="checkbox"/>	<input type="checkbox"/>	<input type="checkbox"/>	<input type="checkbox"/>	SD/LDL J 201 H	